

**TO:** SKYHAVEN AIRPORT TENANTS  
**FROM:** ANDREW B. POMEROY, C.M., AIRPORT OPERATIONS MANAGER  
**SUBJECT:** TAXILANE AND DRAINAGE RECONSTRUCTION PROJECT – **CONSTRUCTION PHASING SCHEDULE CHANGE**  
**DATE:** JULY 27, 2017  
**CC:**

---

This project includes the complete reconstruction of the paved areas around each T-hangar, up to the hangars themselves. Due to the nature of this work, groups of hangars will become inaccessible by aircraft during construction. We have made every effort to work with the contractor to limit the impact of this project on our airport tenants. The dates that follow are our best estimates of the construction schedule and when individual hangars will be impacted.



**The project contractor AJ Colman, is running ahead of schedule and has modified the construction schedule accordingly. Please note the new highlighted dates below.**

The project will be broken into the following phases (See attached map):

- **July 5 – August 17** – Phase IIB impacting hangars: 3-1, 3-3, 3-5, 3-7, 4-1, 4-2, 4-3, 4-4, 4-5, 4-6.
- **August 7 – August 11** – Phase IIA impacting **ALL** Hangars.

**Please contact Skyhaven Airport Maintenance at 603-948-1142 to coordinate aircraft tie-down assignments.** They are available Monday – Friday, 07:30 – 4:00.

I thank you all for choosing Skyhaven Airport and I will strive to keep you all informed as we move forward with this exciting project. As always, please feel free to call or write me at any time with questions, comments or concerns. I can be reached at (603) 433-6536 or [a.pomeroy@peasedev.org](mailto:a.pomeroy@peasedev.org)

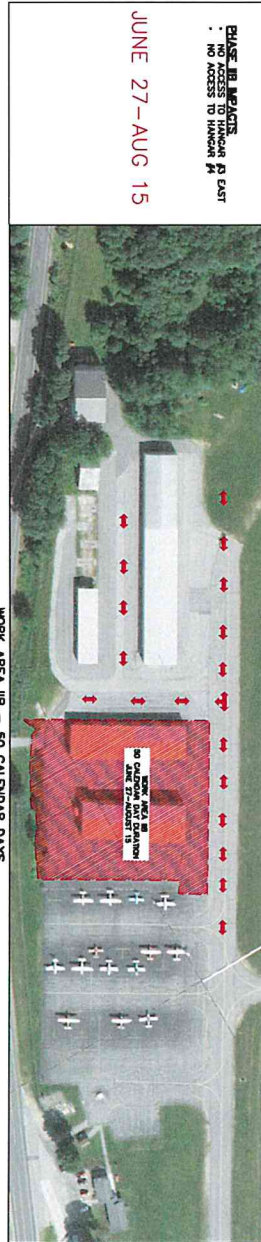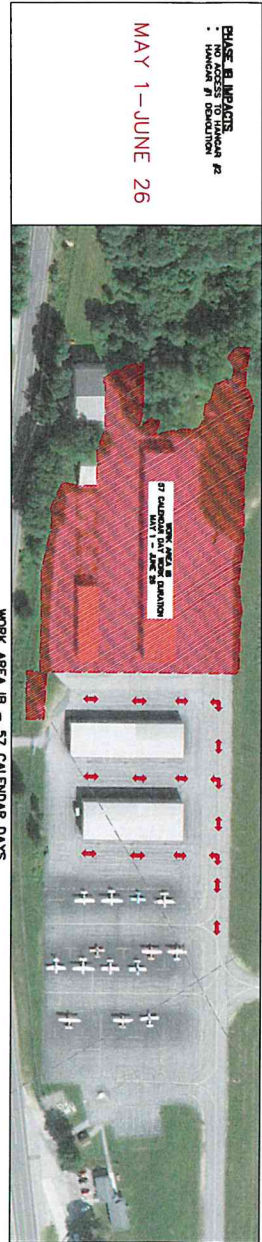

<p>SKYHAVEN AIRPORT                  ROCHESTER, NEW HAMPSHIRE</p> <p>TAXILANE PAVEMENT AND DRAINAGE RECONSTRUCTION AND EXPANSION</p> <p>PHASING PLAN</p>				<p>SCALE: 1"=100'</p> <p>DATE: MAR 2017</p> <p>DESIGNED BY: JPP</p> <p>DRAWN BY: JPP</p>	<p><b>JACOBS</b></p> <p>TWO EXECUTIVE PARK DRIVE, SUITE 200                  BOSTON, MA 02116                  (603) 866-7181                  FAX (603) 666-7185</p>							
<p>REVISIONS</p> <table border="1"> <thead> <tr> <th>NO.</th> <th>DATE</th> <th>DESCRIPTION</th> <th>BY</th> </tr> </thead> <tbody> <tr> <td>1</td> <td>5.8.17</td> <td>SCHEDULE UPDATE</td> <td>JPP/JWC</td> </tr> </tbody> </table>					NO.	DATE	DESCRIPTION	BY	1	5.8.17	SCHEDULE UPDATE	JPP/JWC
NO.	DATE	DESCRIPTION	BY									
1	5.8.17	SCHEDULE UPDATE	JPP/JWC									
<p>PROJECT NO. 2424027                  SHEET NO. 242-24-0005                  DRAWING NO. SK</p> <p>1 OF 1</p>												