


Jacobs - P:\B2\402 - Skyhaven AMP\Drawings\CADD\A\Drawing\_04\_Ultimate Layout.dwg [Terminal] February 16, 2010 - 1:38pm [mmsenden]

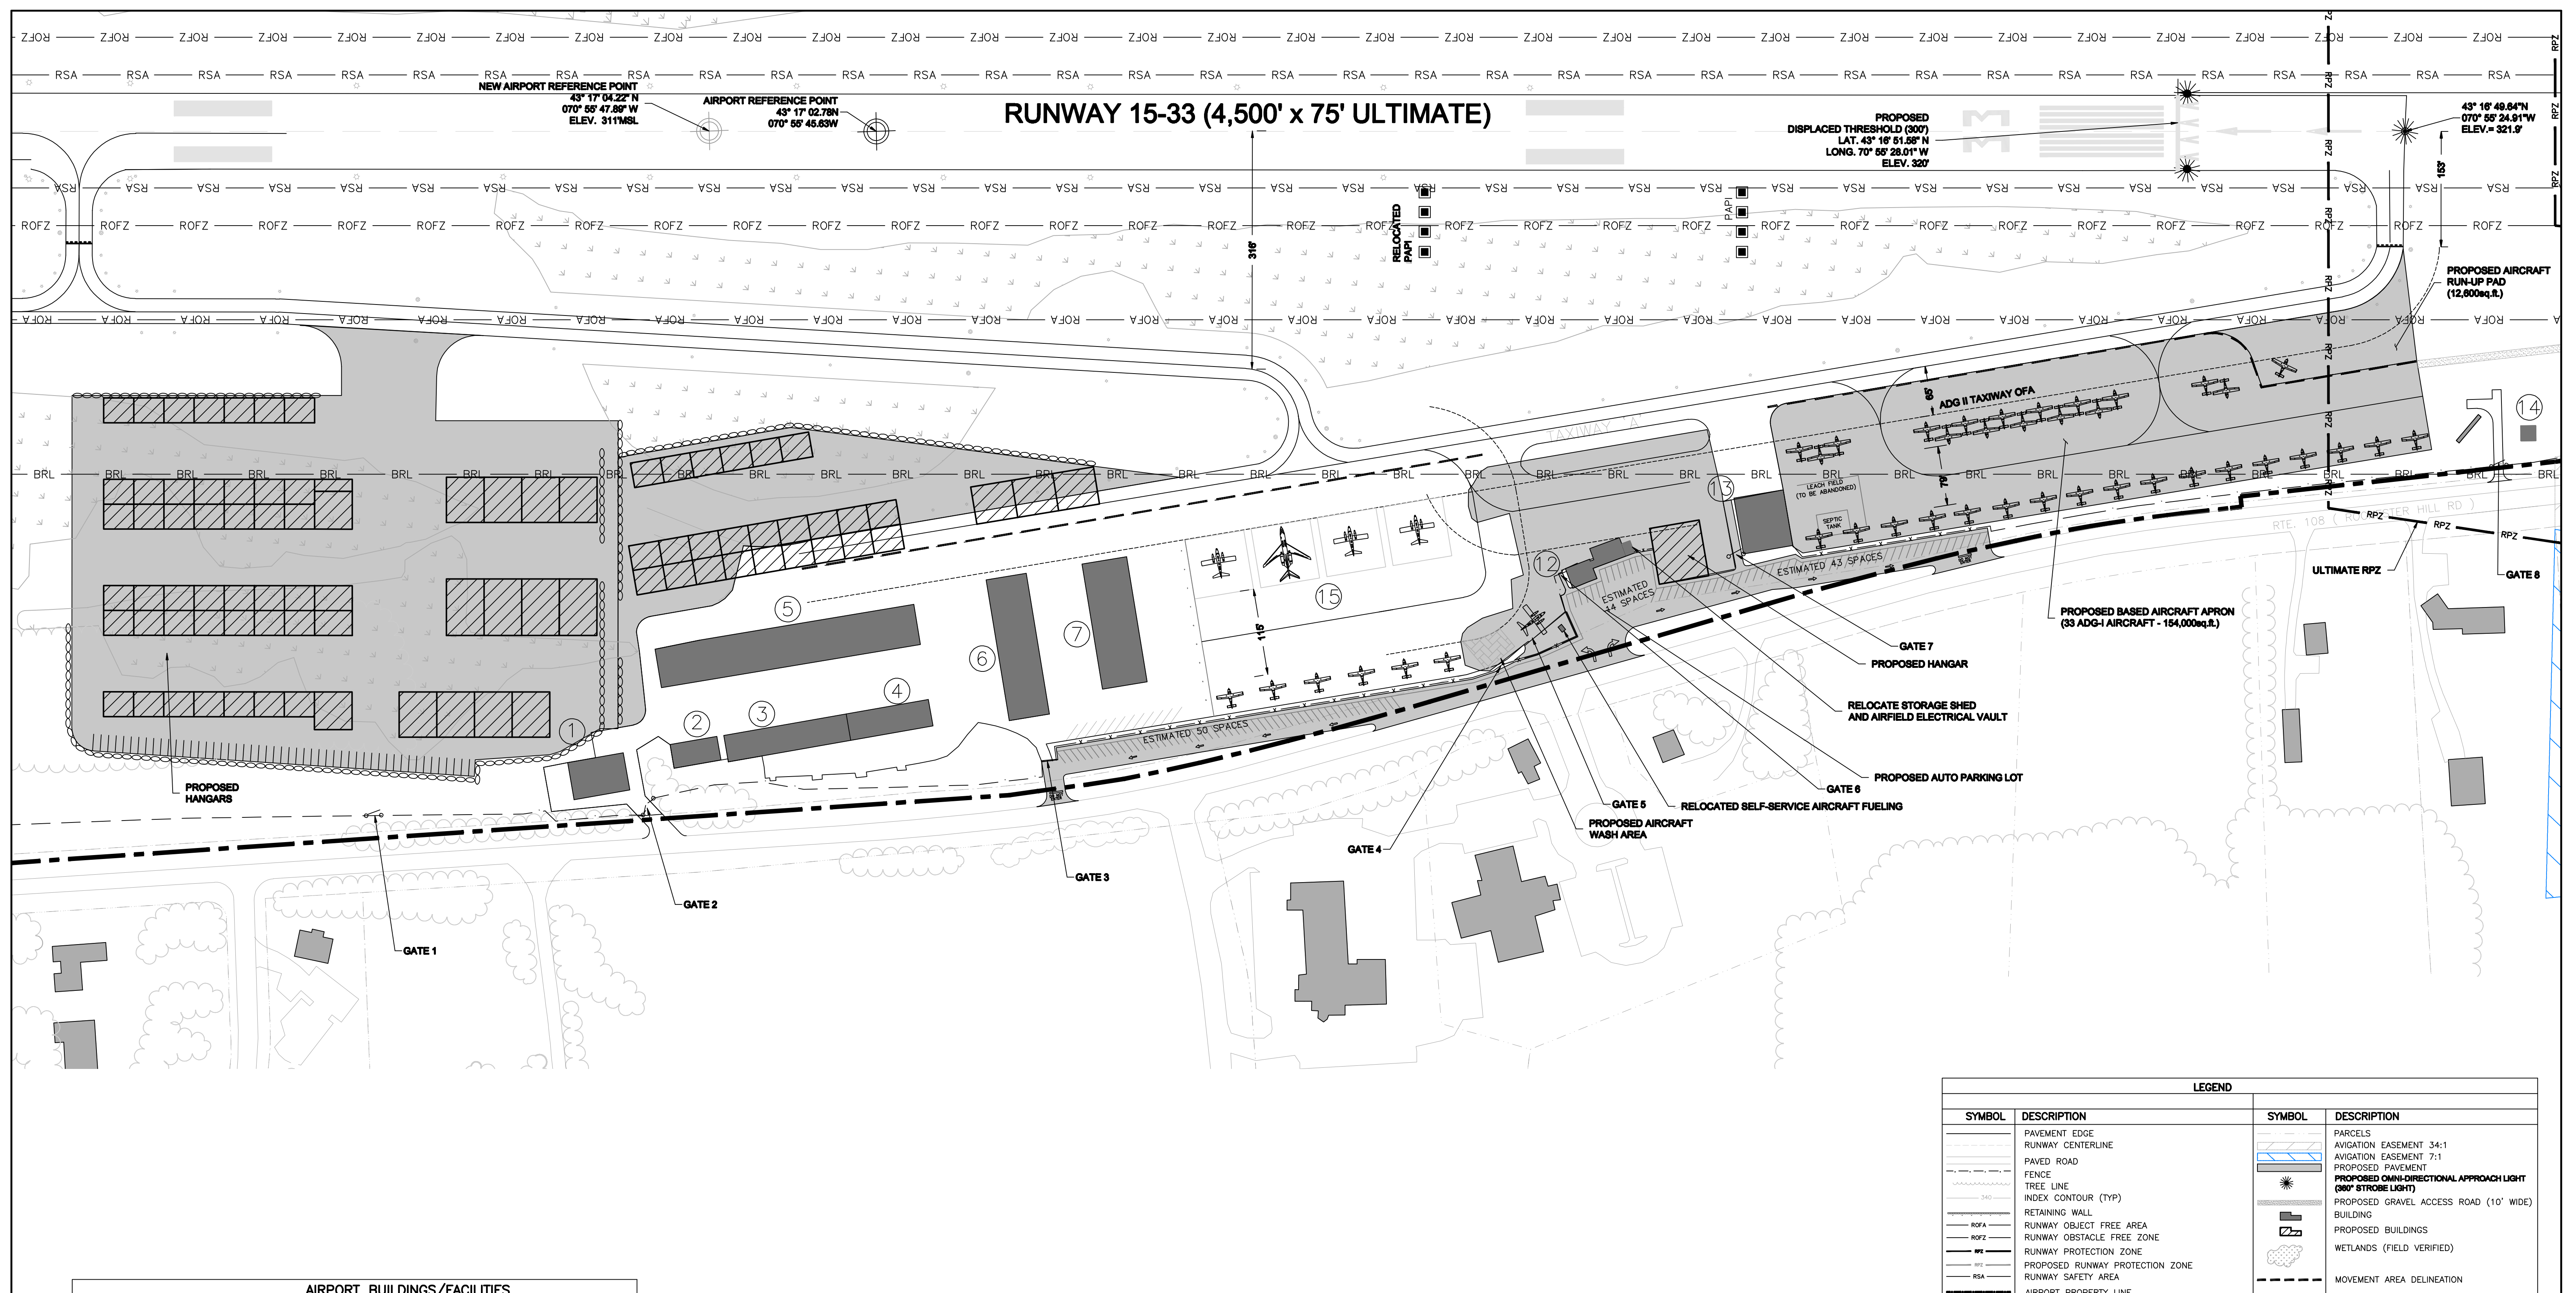

**RUNWAY 15-33 (4,500' x 75' ULTIMATE)**

**NEW AIRPORT REFERENCE POINT**  
 43° 17' 04.22" N  
 070° 58' 47.80" W  
 ELEV. 311.1MSL

**AIRPORT REFERENCE POINT**  
 43° 17' 02.76" N  
 070° 58' 45.83" W

**PROPOSED DISPLACED THRESHOLD (300')**  
 LAT. 43° 16' 51.58" N  
 LONG. 70° 58' 28.01" W  
 ELEV. 320'

43° 16' 49.64" N  
 070° 58' 24.91" W  
 ELEV. = 321.9'



**PROPOSED AIRCRAFT RUN-UP PAD (12,000sq.ft.)**

**PROPOSED BASED AIRCRAFT APRON (33 ADG-I AIRCRAFT - 154,000sq.ft.)**

AIRPORT BUILDINGS/FACILITIES	
BUILDING	DESCRIPTION
①	SNOW REMOVAL EQUIPMENT BLDG
②	HANGAR (1 UNIT) (EL.-342.5')
③	POLE HANGAR (5 UNITS) (EL.-342.8')
④	T-HANGAR (4 UNITS) BLDG #1 (EL.-342.8')
⑤	T-HANGAR (17 UNITS) BLDG #2 (EL.-339.1')
⑥	T-HANGAR (8 UNITS) BLDG #3
⑦	T-HANGAR (6 UNITS) BLDG #4
⑧	FUEL CABINET/PUMP
⑨	FUEL STORAGE TANKS (10,000 gal. AVGAS / 10,000 gal. JET A)
⑩	AIRPORT STORAGE SHED
⑪	AIRPORT ELECTRICAL VAULT
⑫	AIRPORT TERMINAL BUILDING (EL.-348.2')
⑬	CONVENTIONAL HANGAR
⑭	AUTOMATED SURFACE OBSERVING SYSTEM (ASOS)
⑮	PAVED AIRCRAFT TIEDOWNS

- NOTES:
- 1.) STATE PLANE, NAD 83 (HORIZONTAL), NEW HAMPSHIRE, US SURVEY FEET NAVD 88 (VERTICAL)
  - 2.) FIELD VERIFICATION OF WETLAND BOUNDARIES, AUGUST 2008 - THE SMART ASSOCIATES
  - 3.) ALL ELEVATIONS ARE MEAN SEA LEVEL (MSL) UNLESS OTHERWISE NOTED
  - 4.) PARCEL DATA PROVIDED BY CITY OF ROCHESTER PLANNING AND ZONING DEPT. GIS - 2008

LEGEND			
SYMBOL	DESCRIPTION	SYMBOL	DESCRIPTION
[Symbol]	PAVEMENT EDGE	[Symbol]	PARCELS
[Symbol]	RUNWAY CENTERLINE	[Symbol]	AVIGATION EASEMENT 34:1
[Symbol]	PAVED ROAD	[Symbol]	AVIGATION EASEMENT 7:1
[Symbol]	FENCE	[Symbol]	PROPOSED PAVEMENT
[Symbol]	TREE LINE	[Symbol]	PROPOSED OMNI-DIRECTIONAL APPROACH LIGHT (360° STROBE LIGHT)
[Symbol]	INDEX CONTOUR (TYP)	[Symbol]	PROPOSED GRAVEL ACCESS ROAD (10' WIDE)
[Symbol]	RETAINING WALL	[Symbol]	BUILDING
[Symbol]	RUNWAY OBJECT FREE AREA	[Symbol]	PROPOSED BUILDINGS
[Symbol]	RUNWAY OBSTACLE FREE ZONE	[Symbol]	WETLANDS (FIELD VERIFIED)
[Symbol]	RUNWAY PROTECTION ZONE	[Symbol]	MOVEMENT AREA DELINEATION
[Symbol]	PROPOSED RUNWAY PROTECTION ZONE		
[Symbol]	RUNWAY SAFETY AREA		
[Symbol]	AIRPORT PROPERTY LINE		

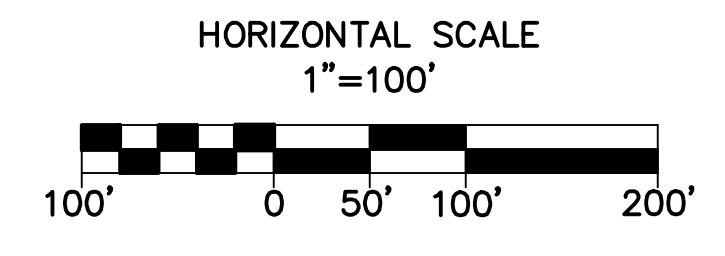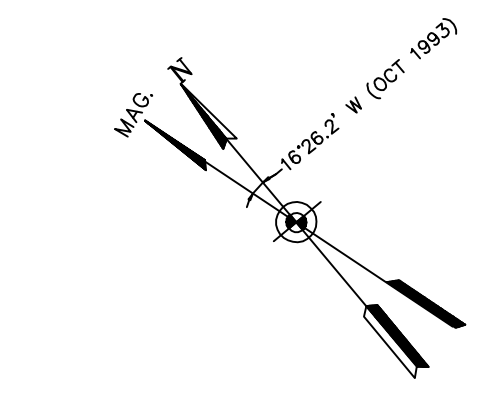

**SKYHAVEN AIRPORT  
 ROCHESTER, NH**

**ULTIMATE TERMINAL AREA  
 PLAN**

**JACOBS** One Sundial Avenue, Suite 410  
 Manchester, New Hampshire 03103  
 (603) 666-7181 FAX-(603) 666-7185

DRAWN BY: ZJB	CHKD. BY: HHM	DWG. NO:
SCALE: AS SHOWN	APPROVED: SVB	DATE: 02/17/10
		<b>5</b>